



TYPICAL UNIT (1 hour)  
SEPARATION WALL @ ROOF  
SCALE: 1/2" = 1'-0"

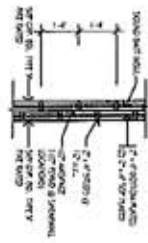


TYPICAL UNIT (1 hour)  
SEPARATION WALL (PLAN)  
SCALE: 1/2" = 1'-0"  
BASED ON U.L. DES. U941

THE GENERAL CONTRACTOR SHALL BE RESPONSIBLE FOR OBTAINING ALL NECESSARY PERMITS AND APPROVALS FROM THE LOCAL BUILDING DEPARTMENT AND THE FIRE DEPARTMENT. 

WOOD TRUSS DESIGN  
FLOOR TRUSS SYSTEM  
FLOOR TRUSS SYSTEM TO BE PROVIDED IN CONFORMANCE WITH THE INTERNATIONAL RESIDENTIAL CODE (IRC), 2012, AND ALL CITY AND COUNTY ORDINANCES. THE TRUSS SYSTEM SHALL BE DESIGNED BY A LICENSED STRUCTURAL ENGINEER AND SHALL BE SUBMITTED TO THE LOCAL BUILDING DEPARTMENT FOR APPROVAL. THE TRUSS SYSTEM SHALL BE SUBMITTED TO THE LOCAL BUILDING DEPARTMENT FOR APPROVAL.

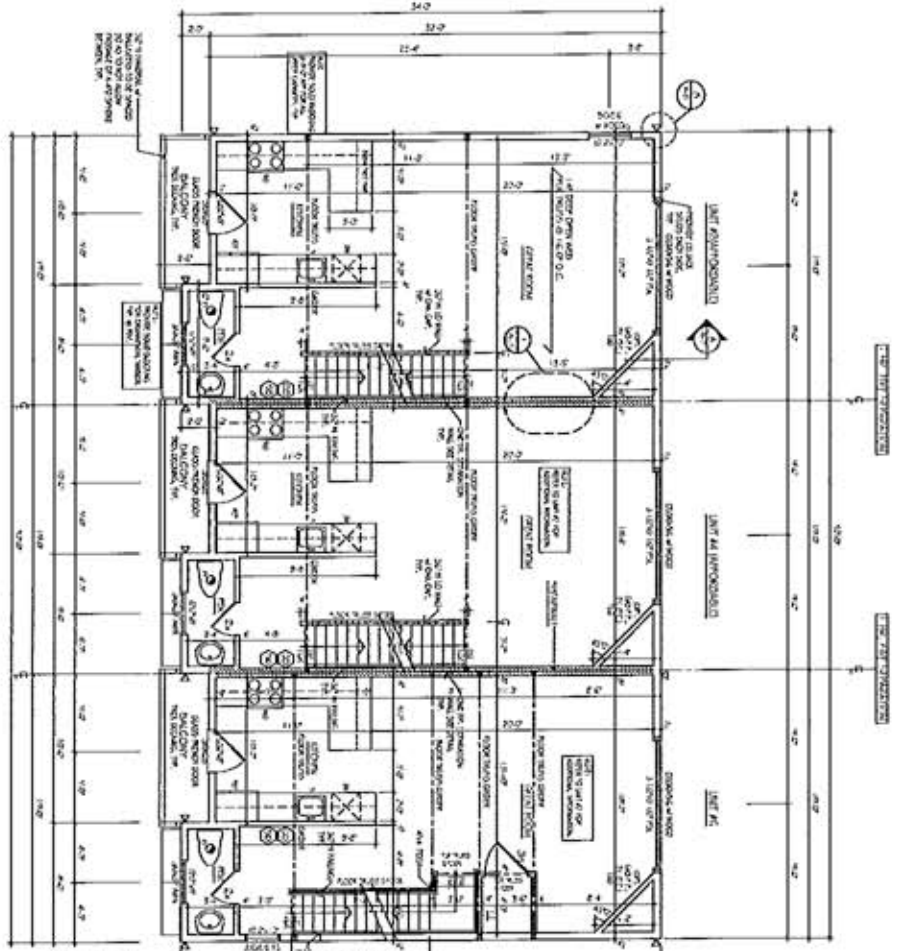

SECOND FLOOR PLAN  
SCALE: 1/2" = 1'-0"

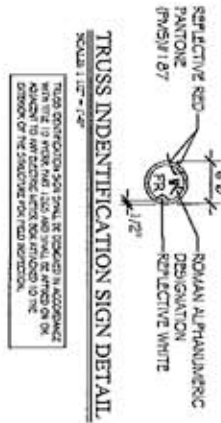

TRUSS IDENTIFICATION SIGN DETAIL  
SCALE: 1/2" = 1'-0"

VISION TRANSPARENT SIGN TO BE PROVIDED IN CONFORMANCE WITH THE INTERNATIONAL RESIDENTIAL CODE (IRC), 2012, AND ALL CITY AND COUNTY ORDINANCES. THE SIGN SHALL BE SUBMITTED TO THE LOCAL BUILDING DEPARTMENT FOR APPROVAL. THE SIGN SHALL BE SUBMITTED TO THE LOCAL BUILDING DEPARTMENT FOR APPROVAL.

WINDOW DATA

NO.	TYPE	FINISH	HEIGHT	WIDTH	AREA	PERCENT
1	DOUBLE HUNG	WOOD	4'-0"	6'-0"	24.00	12.5%
2	DOUBLE HUNG	WOOD	4'-0"	6'-0"	24.00	12.5%
3 UNIT BUILDING #2  
(UNITS #2.4,6)

ISSUED FOR CONSTRUCTION: 10.13.16

sheet no. **A-3**

drawn by: MS  
checked by: DK

date: 6.17.16  
proj. #: 14.77

3 UNIT BUILDING  
SECOND FLOOR PLAN

revisions: 5/28/16

**THE HEARTHSTONE**  
BARTONE & PELLERITO HOLDING, L.L.C.  
FULTON AVE. (RTE. 109), FARMINGDALE, N.Y.

**gary d. cannella**  
associates  
architects - planners

55 knickerbocker avenue  
floor: (631) 563-5100

bohemia, n.y. 11716  
fax: (631) 563-5102

